


#	NAME	DIA.
T1	HOLLY	6"
T2	CRAPE MYRTLE	6"
T3	CRAPE MYRTLE	6"
T4	OAK	30"
T5	OAK	24"
T6	OAK	6"
T7	HOLLY	12"
T8	OAK	14"
T9	HOLLY	12"
T10	TALLOW	10"
T11	ELM	6"
T12	OAK	18"
T13	TALLOW	24"
T14	HACK BERRY	24"
T15	HACK BERRY	14"

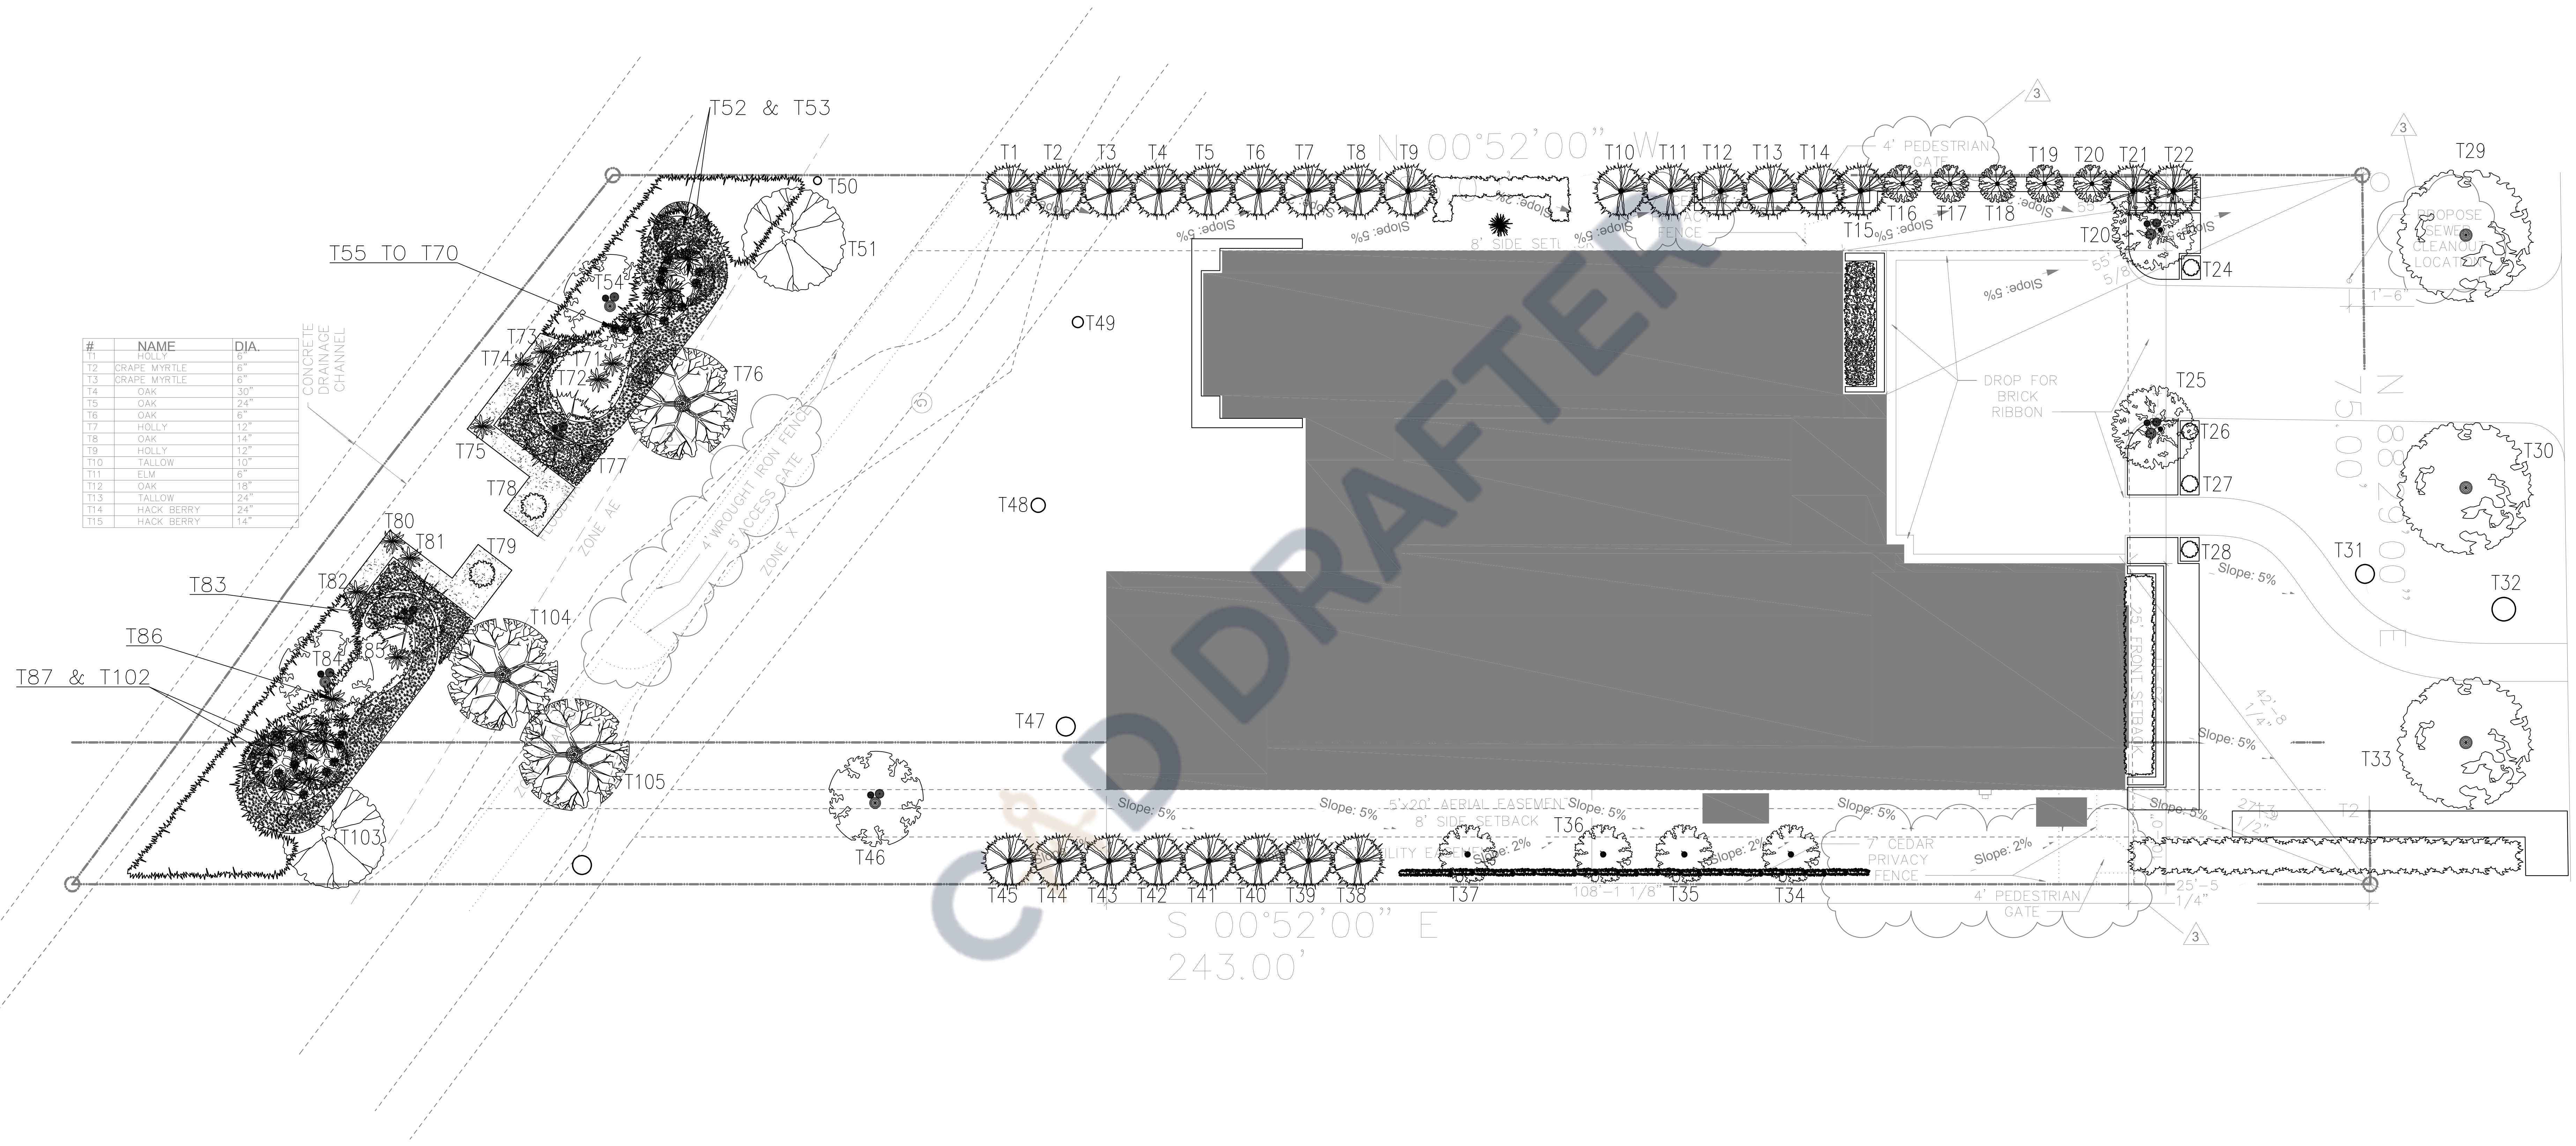

WINNINGHAM LANE
60' R.O.W.